



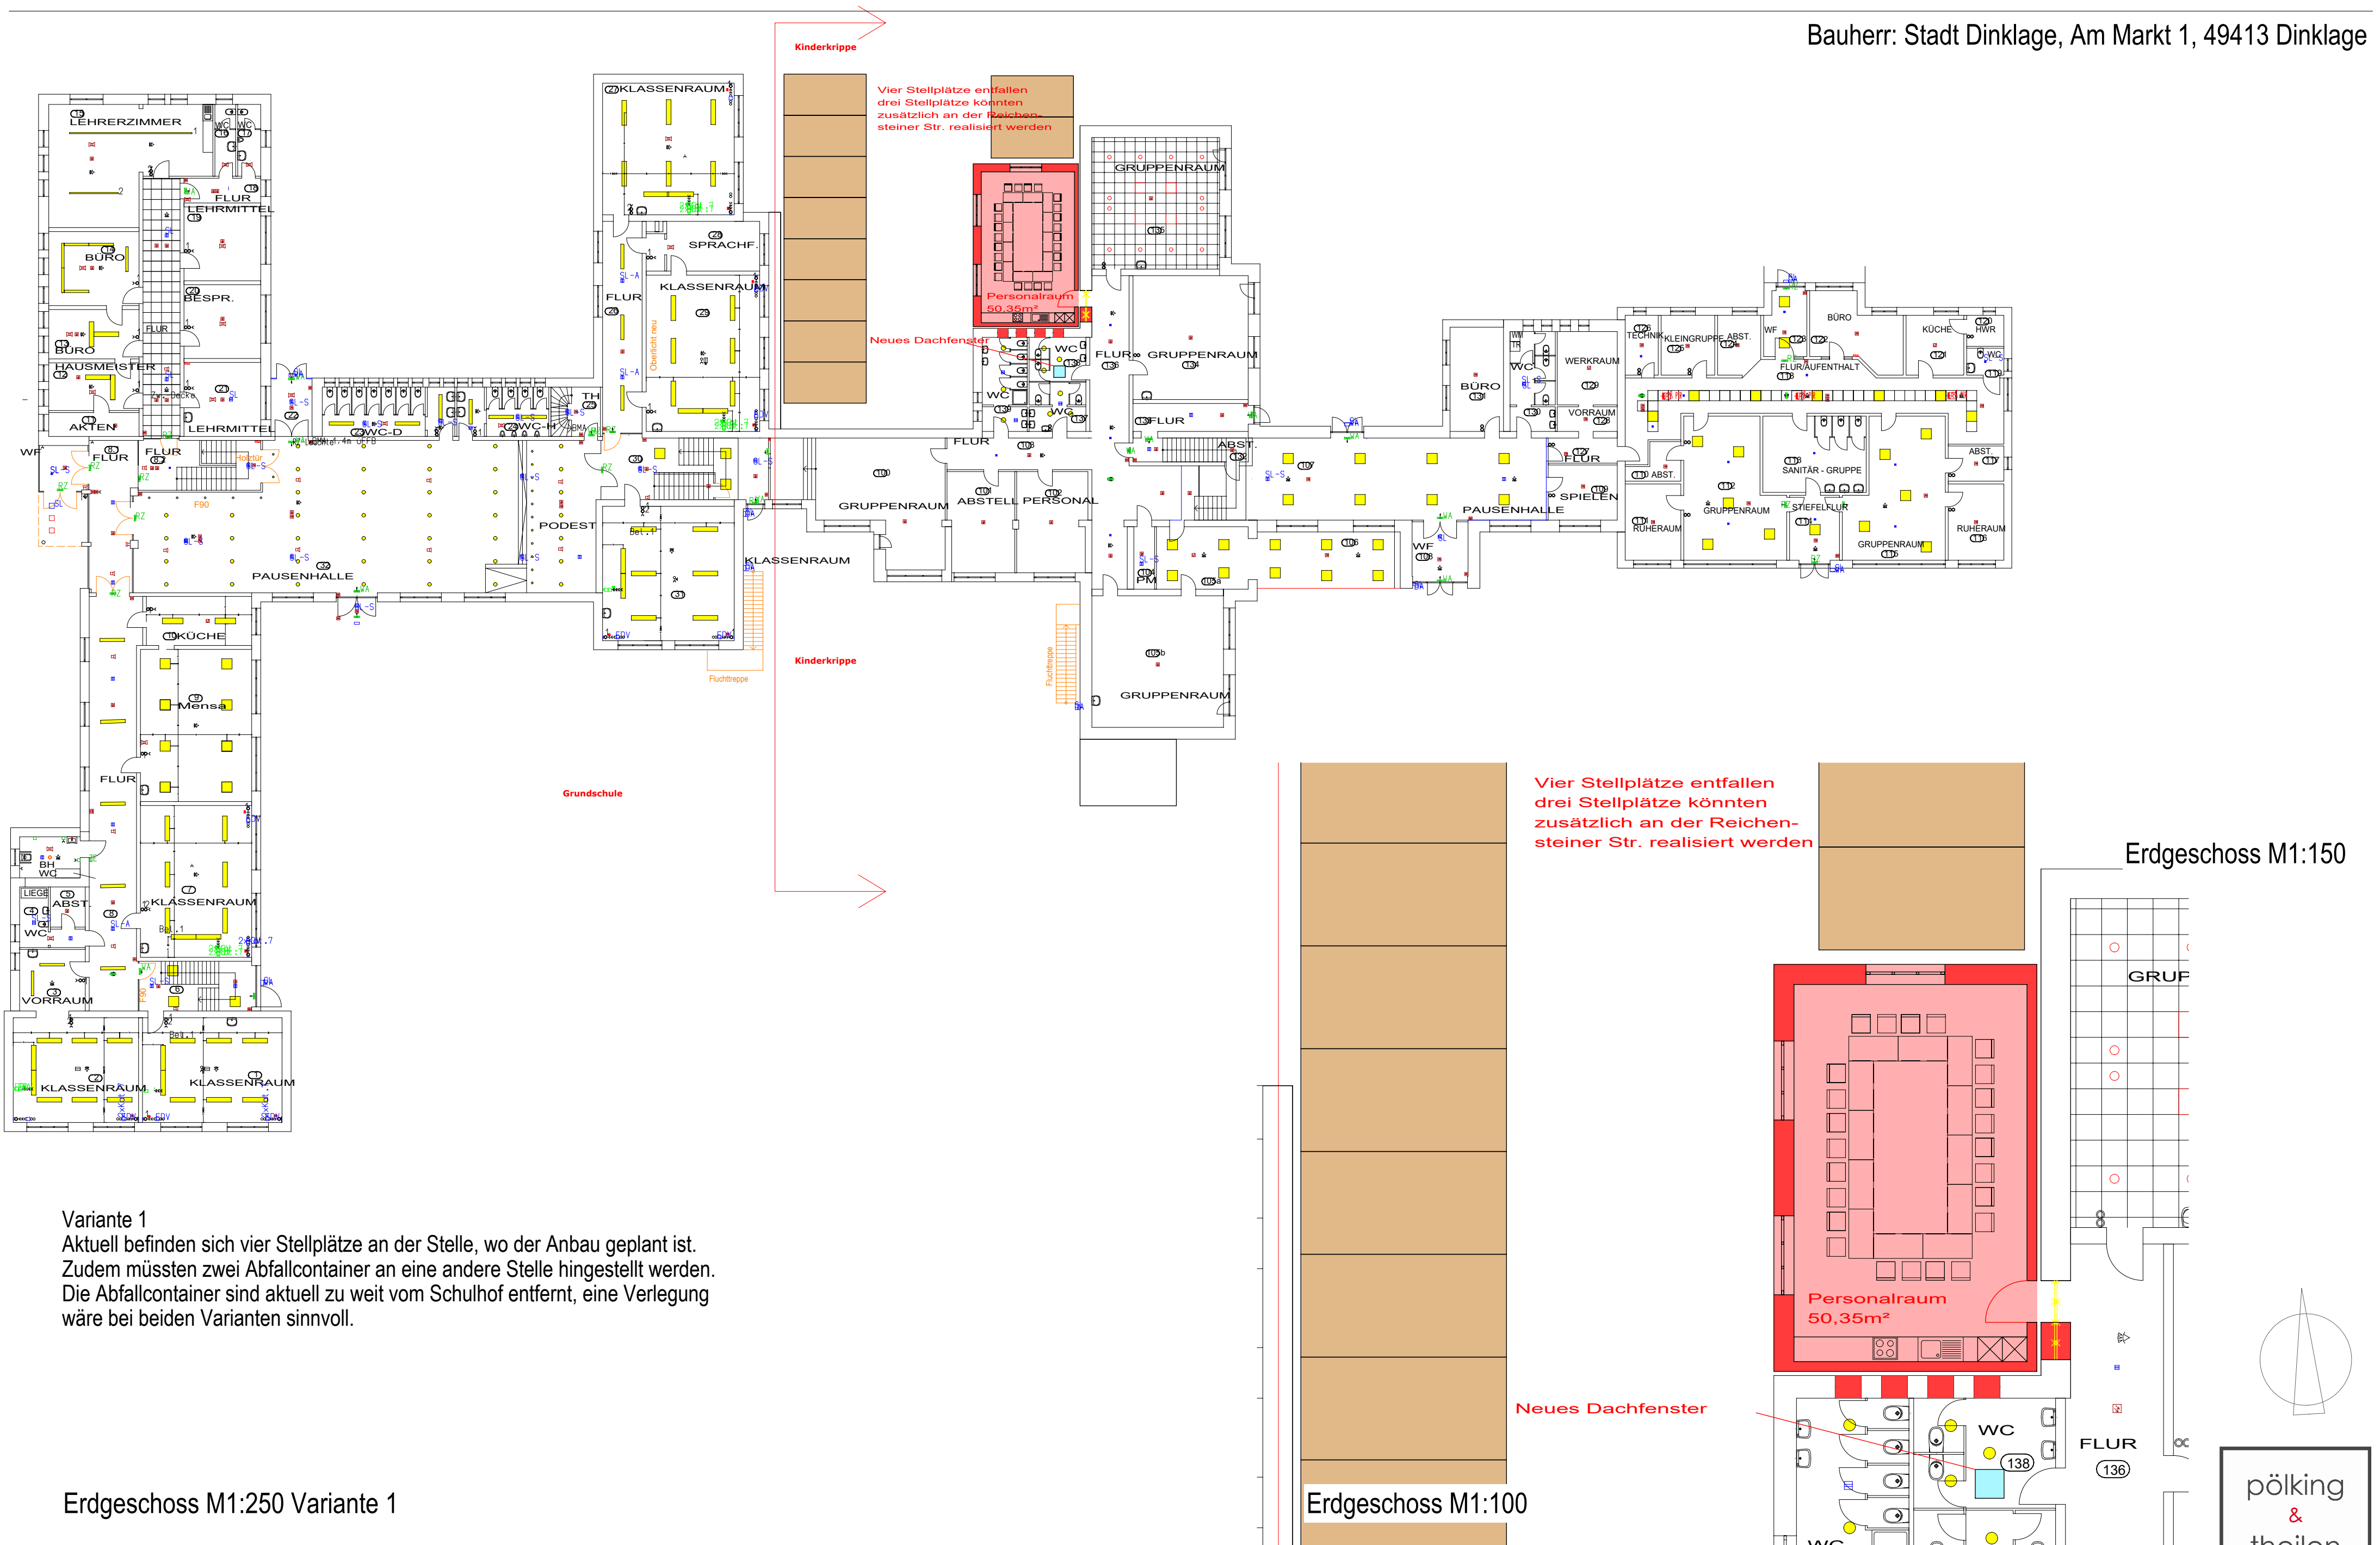



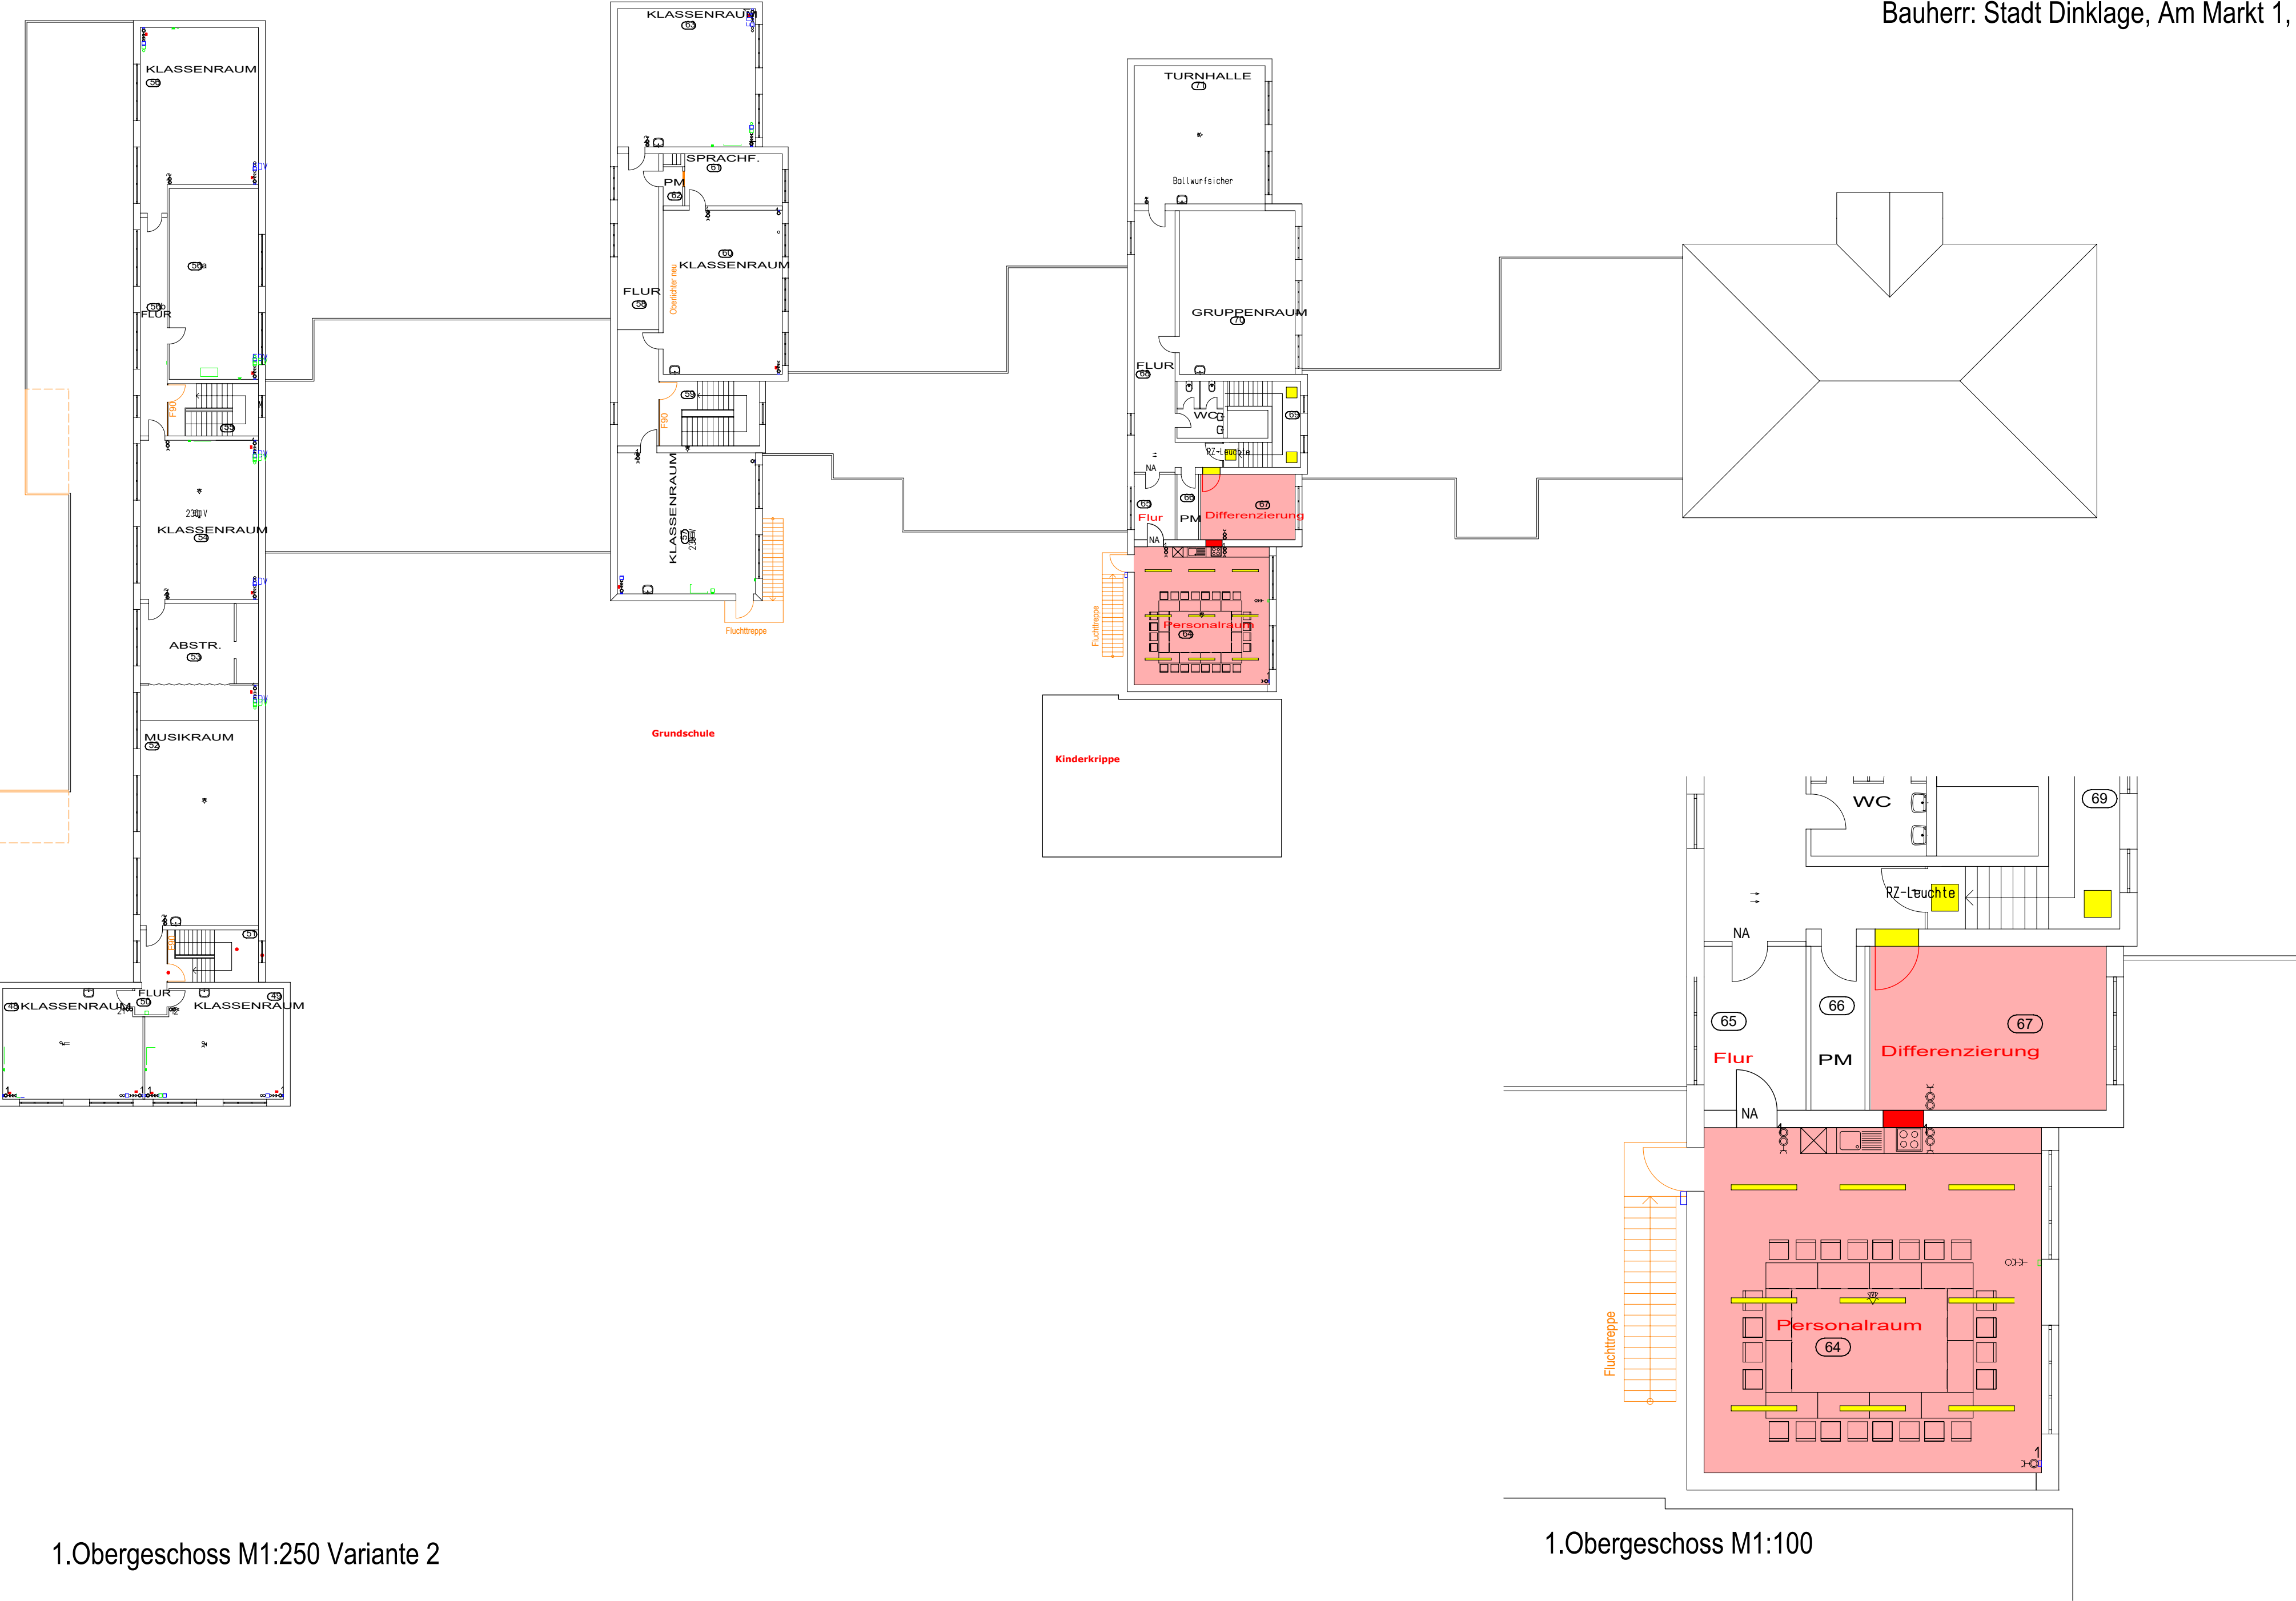

1.Obergeschoss M1:250 Variante 2

1.Obergeschoss M1:100

